


ULICA DR. FRANJE TUĐMANA

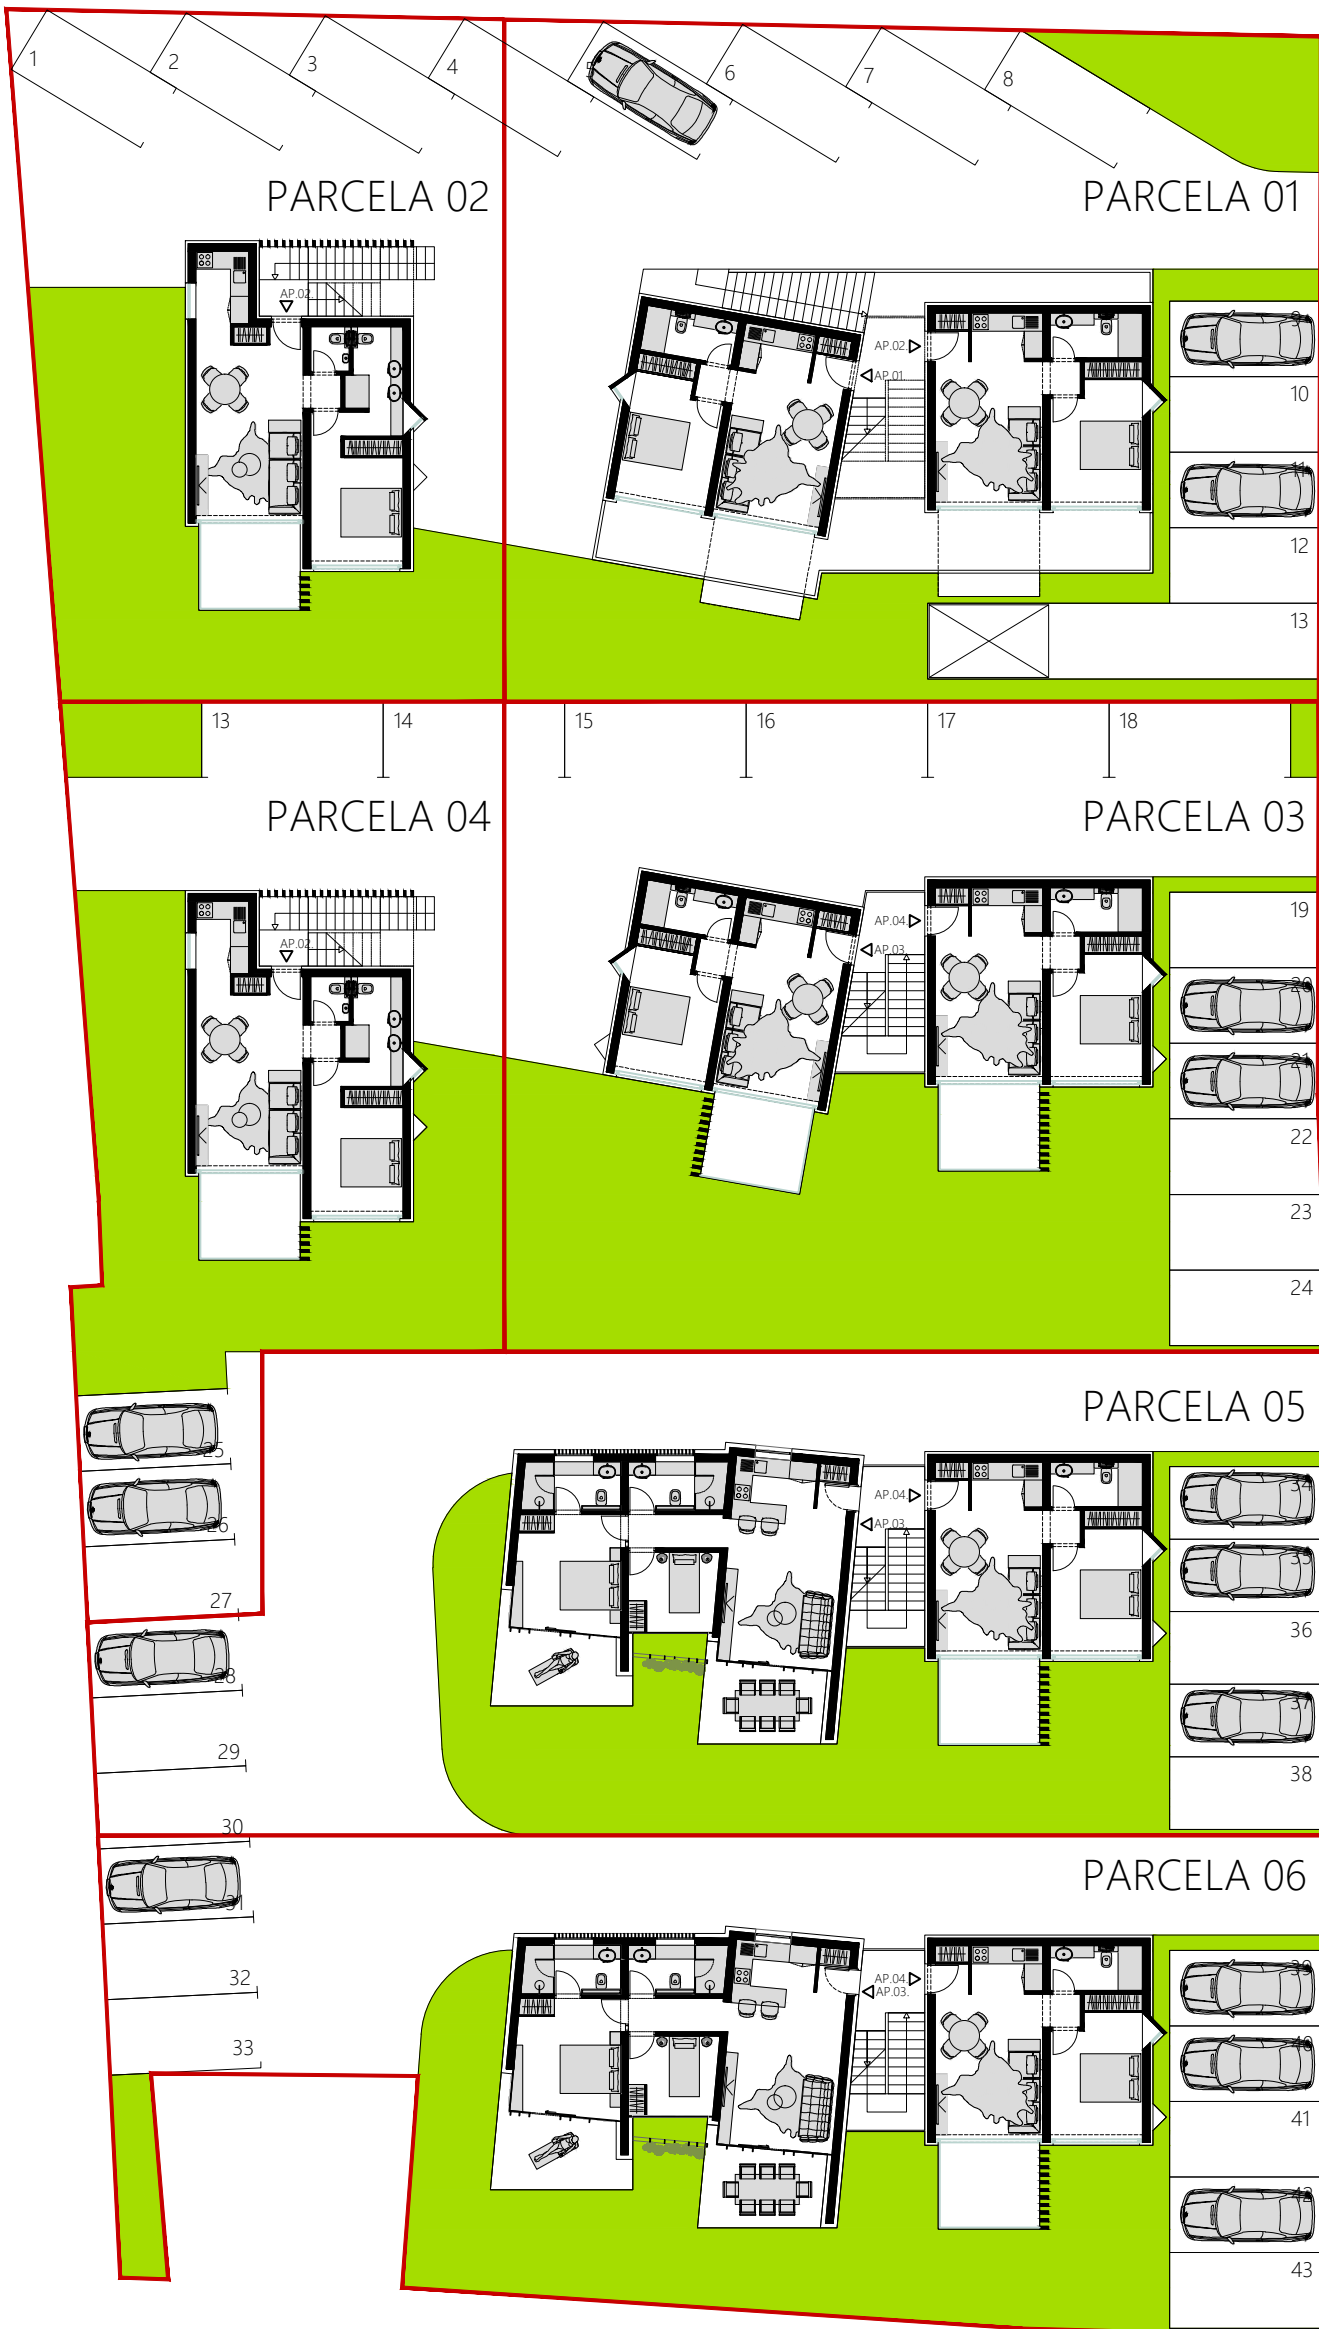

◀ KOLNI ULAZ
PARCELA 01; 02


◀ KOLNI ULAZ
PARCELA 03; 04

◀ KOLNI ULAZ
PARCELA 05

◀ KOLNI ULAZ
PARCELA 06; TRAFOSTANICA

0 1 5 10 20 30 m

S

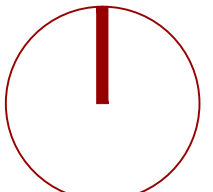

M 1:250

IDEJNI PROJEKT // SITUACIJA // TLOCRT 1. KATA